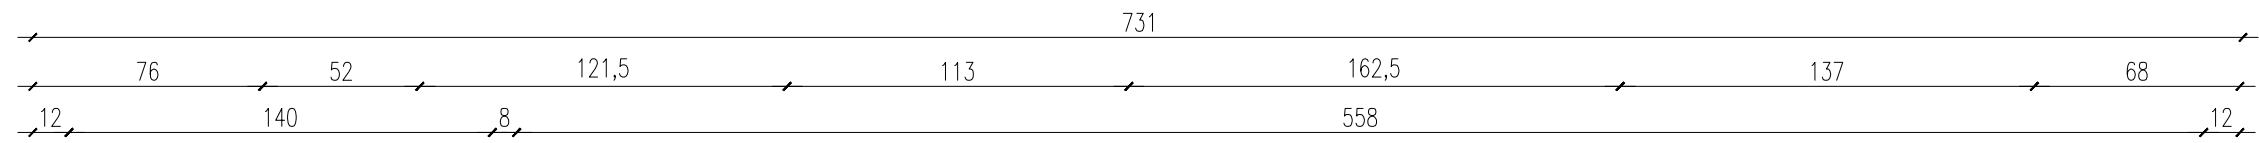
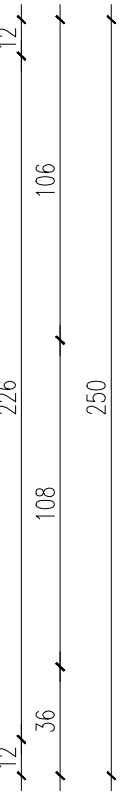
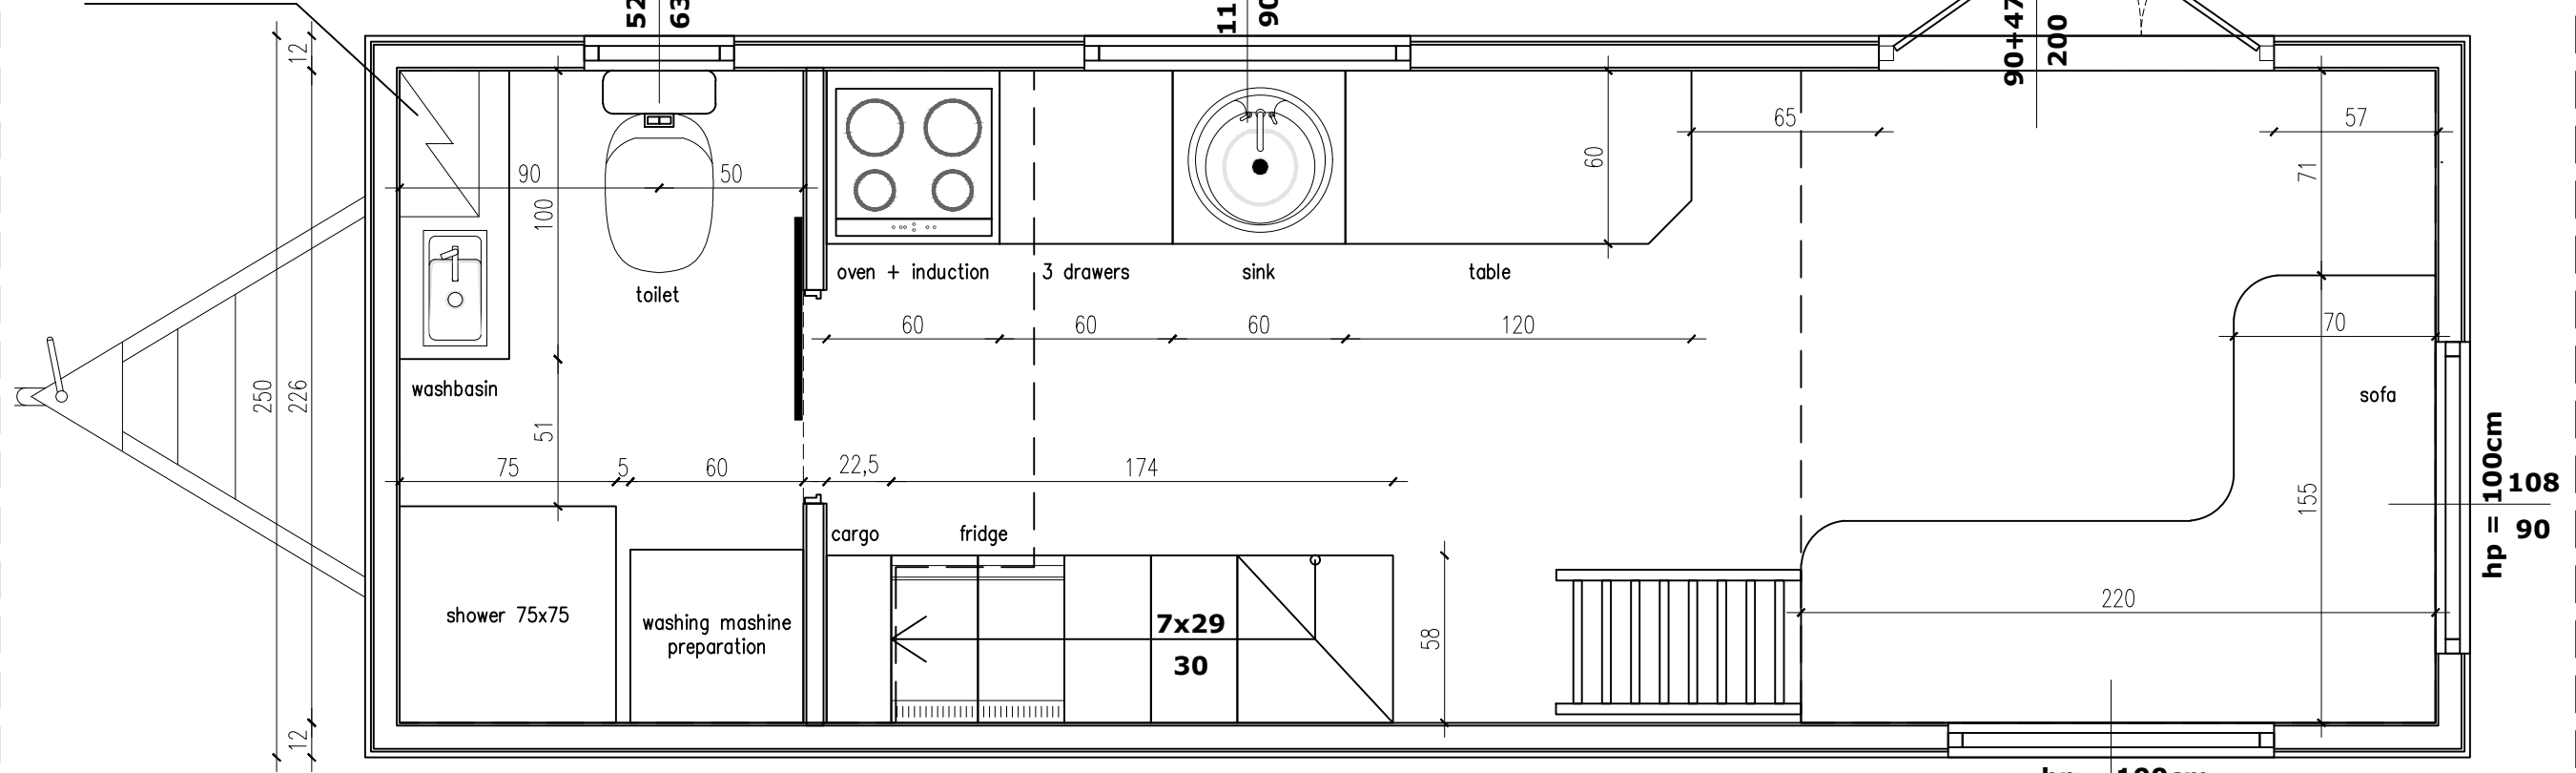


B**A****A****D**


Ariston 50l

hp = 125cm


hp = 100cm


**B**

budka na dyszlu – NIE
appliance shed – NO

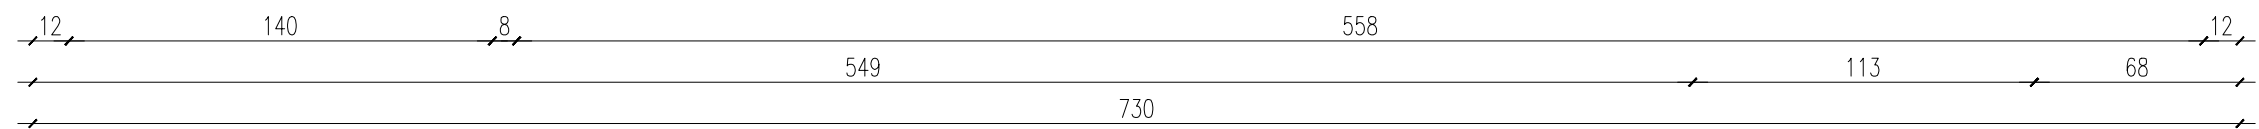C**C**

| | | |
|---|-----------------------------|----------------------|
| TEMAT: | PORTO TINY HOUSE | RYS. A |
| TYTUŁ: | FLOOR PLAN | SKALA 1:33 |
|  AURORA COMPANY | TH 170 | DATA 04.22 |

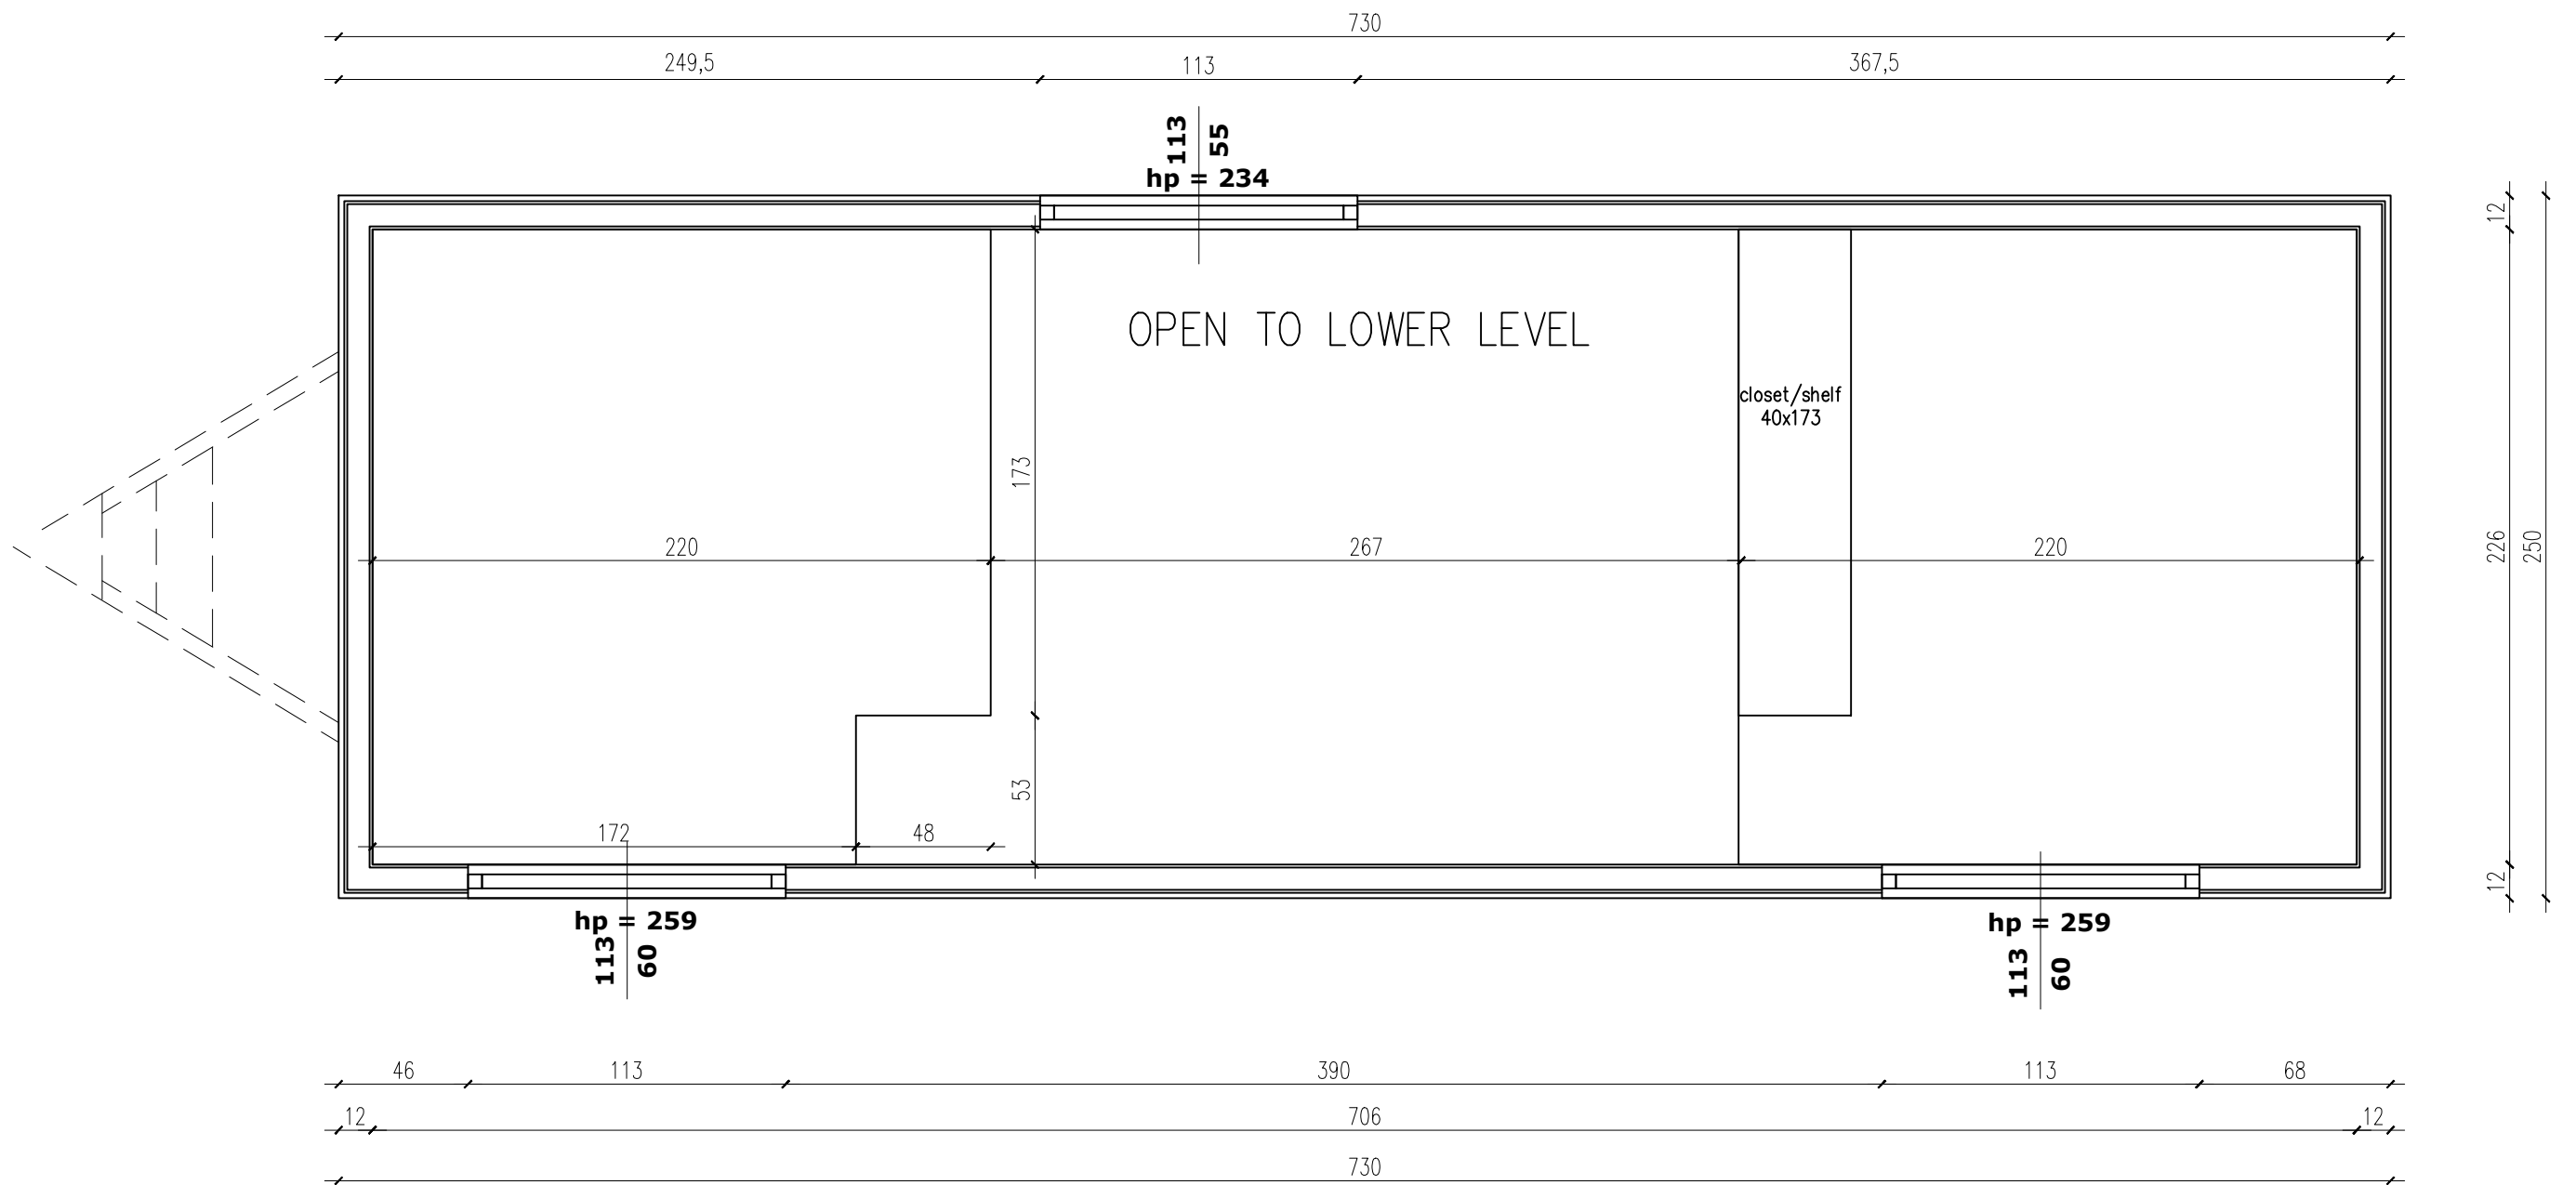

| | | |
|---|-----------------------------|-----------------------|
| TEMAT: | PORTO TINY HOUSE | RYS. B |
| TYTUŁ: | LOFT PLAN | SCALE 1:33 |
|  AURORA COMPANY | TH 170 | DATA 04.22 |